



CORTE TRANSVERSAL

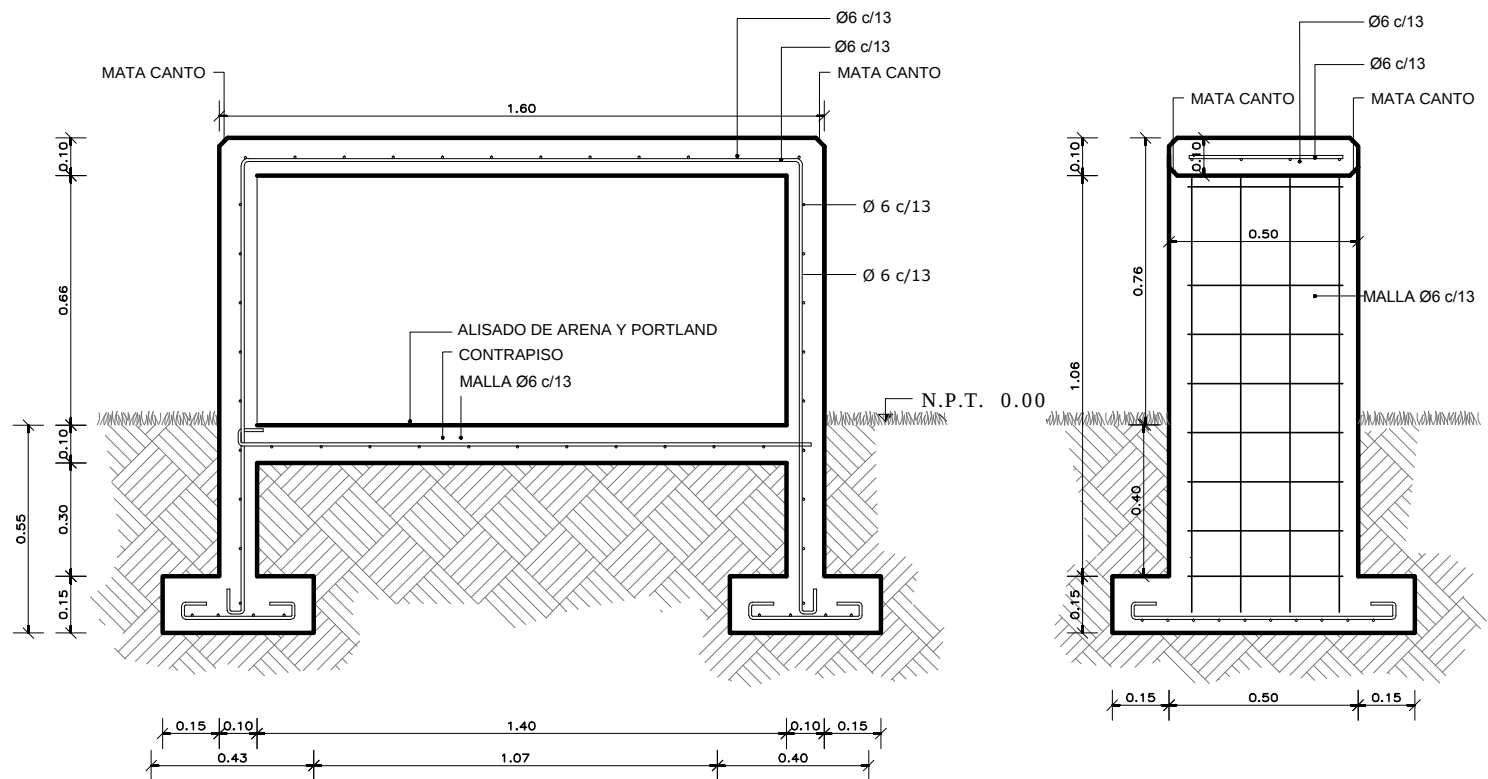

CORTE LONGITUDINAL

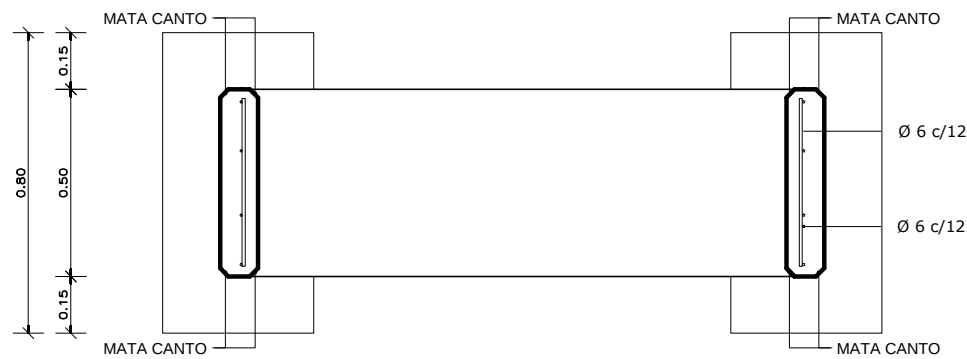

PLANTA